
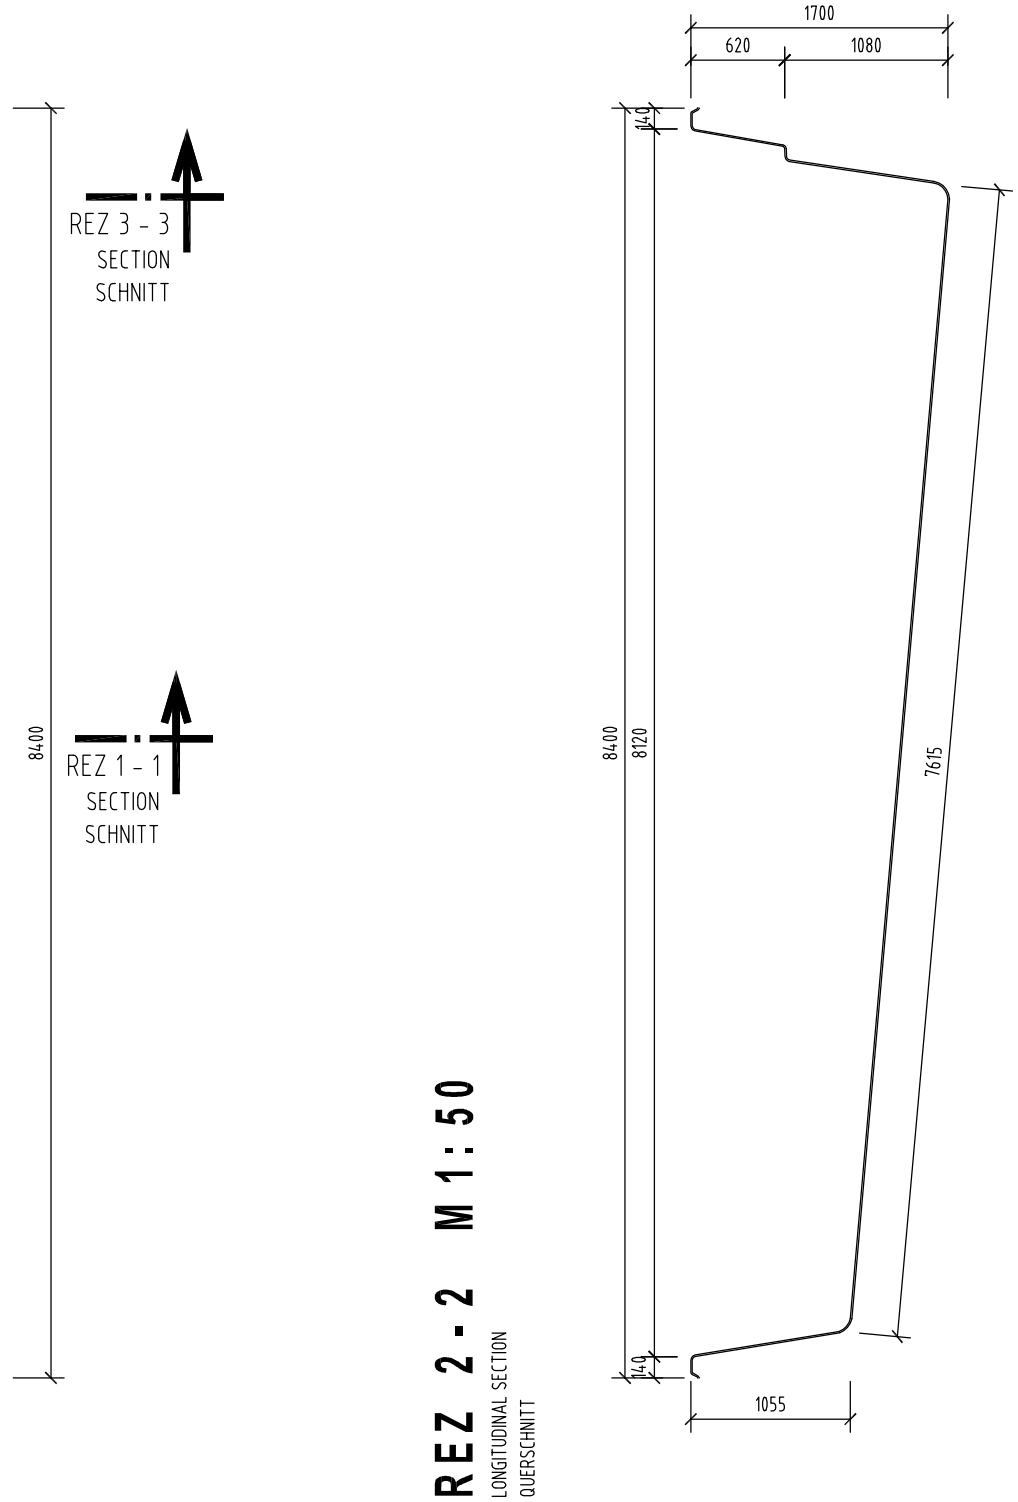



POHLAD ZHORA M 1:50

TOP ELEVATION
OBERANSICHT

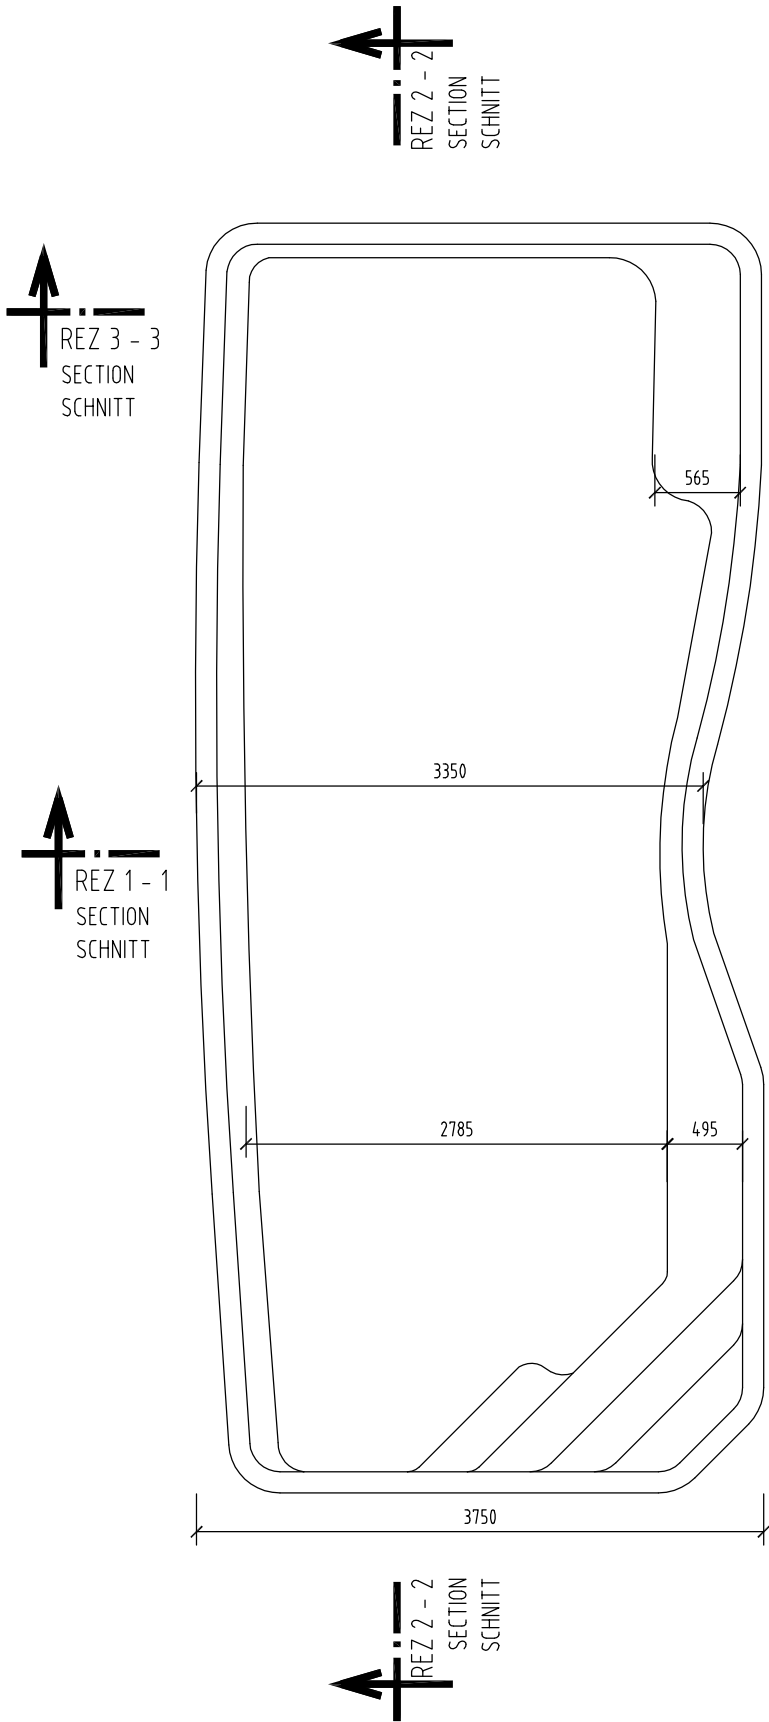


REZ 1 - 1 M 1:50

CROSS SECTION
QUERSCHNITT

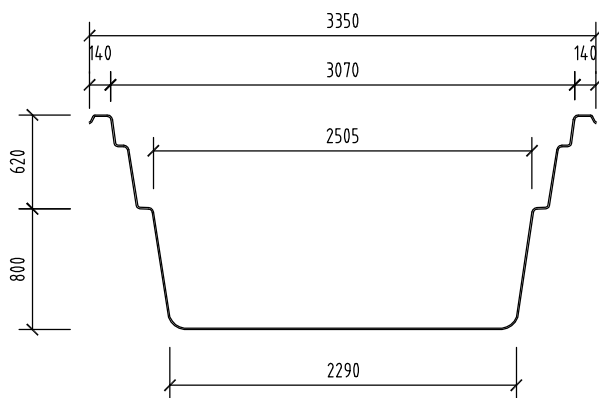

REZ 3 - 3 M 1:50

CROSS SECTION
QUERSCHNITT

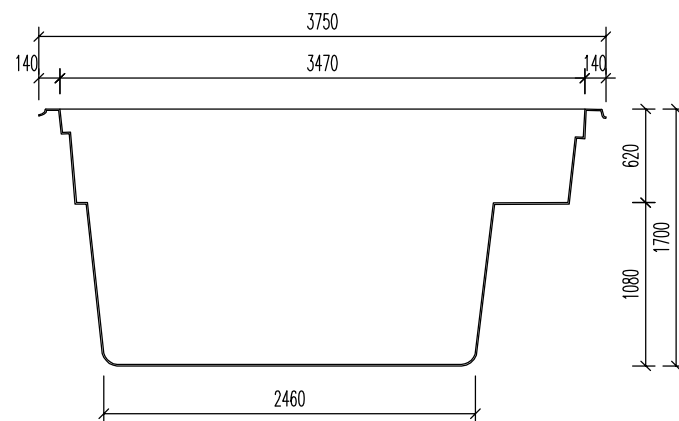

POZNÁMKA / NOTE / ANMERKUNG :


HRÚBKÁ STENY BAZÉNA JE CCA. 10 MM
TOLERANCIA PRESNOSTI 7 - 10 MM

THICKNESS OF THE SIDEWALL OF SWIMMING POOL IS APX. 10 MM.
MEASURED WITH TOLERANCE RATE 7 - 10 MM

DIE SCHWIMMBADWAND DÜCKE IS CA. 10 MM.
DUCKENTOLERANZ IST 7 - 10 MM.

NÁZOV VÝKRESU:
DRAWING NAME:
ZEICHNUNG NAME:

RIVERINA 84
GEOMETRIA BAZÉNA
GEOMETRY OF SWIMMING POOL
SCHWIMMBAD GEOMETRIE

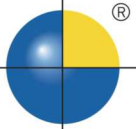Compass 	
Ceramic Pools Europe	
www.compasspools.eu	
KRESLIL: DRAWER / ZEICHNER:	ING. PETER KALETA
DÁTUM: DATUM / DATUM:	05/2012
MIERKA: SCALE/MASSTABE:	1:50
FORMÁT: DRAWING FORMAT / ZEICHNUNG FORMAT:	A3
VERZIA: VERSION: VERSION:	2
ČÍSLO: DRAWING NUMBER: ZEICHNUNG NUMBER:	1