



POHLAD ZHORA M 1:50


TOP ELEVATION
OBERANSICHT

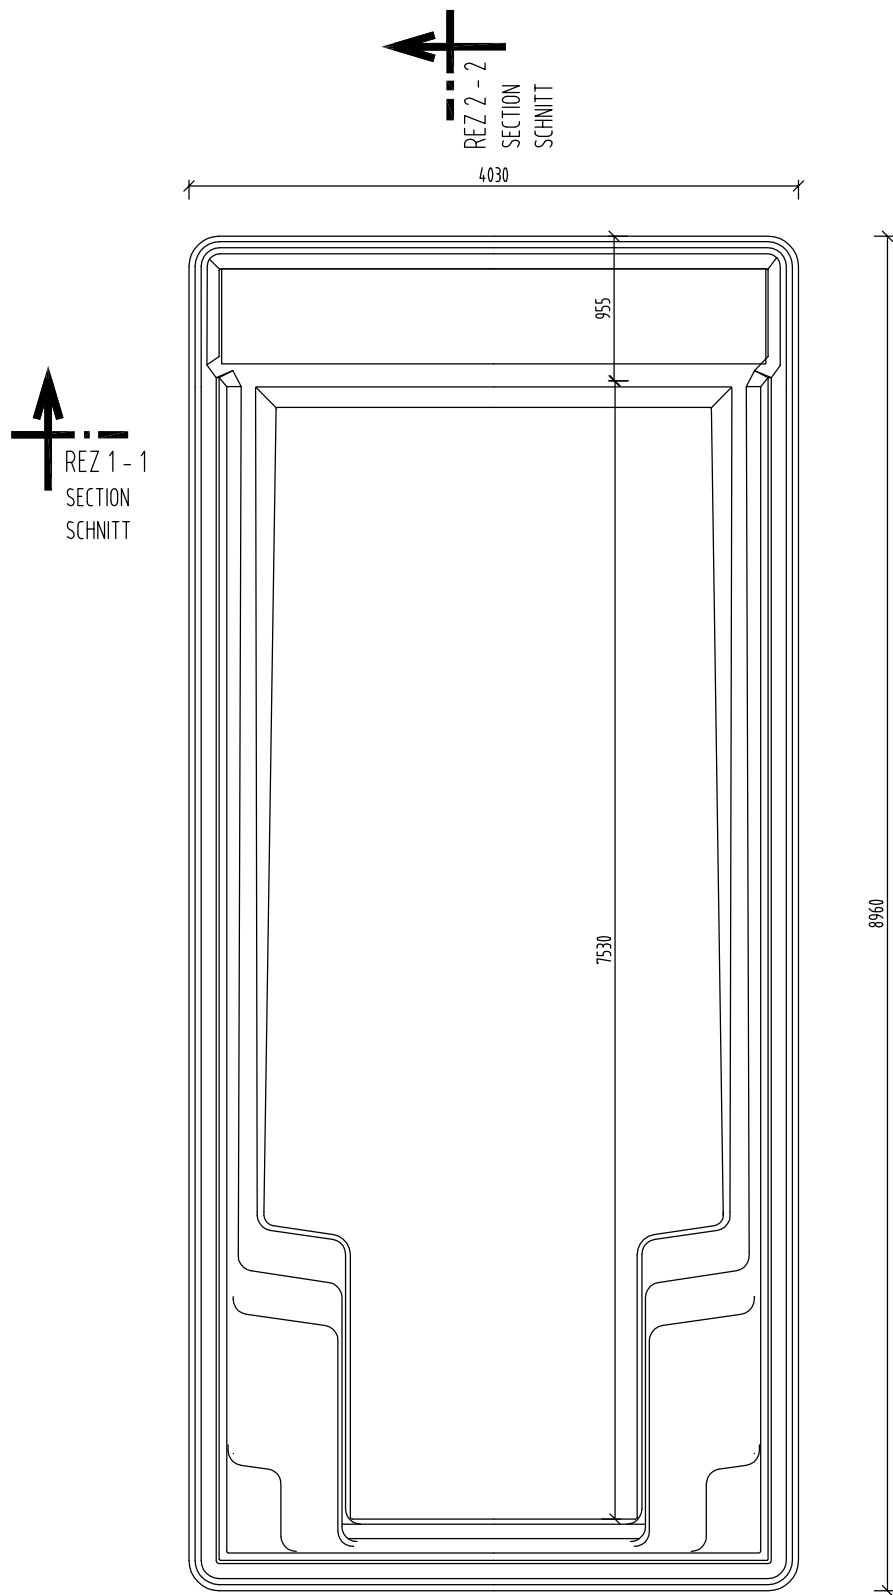

REZ 1 - 1
SECTION
SCHNITT

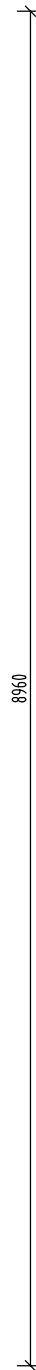


REZ 2 - 2 M 1:50
LONGITUDINAL SECTION
QUERSCHNITT

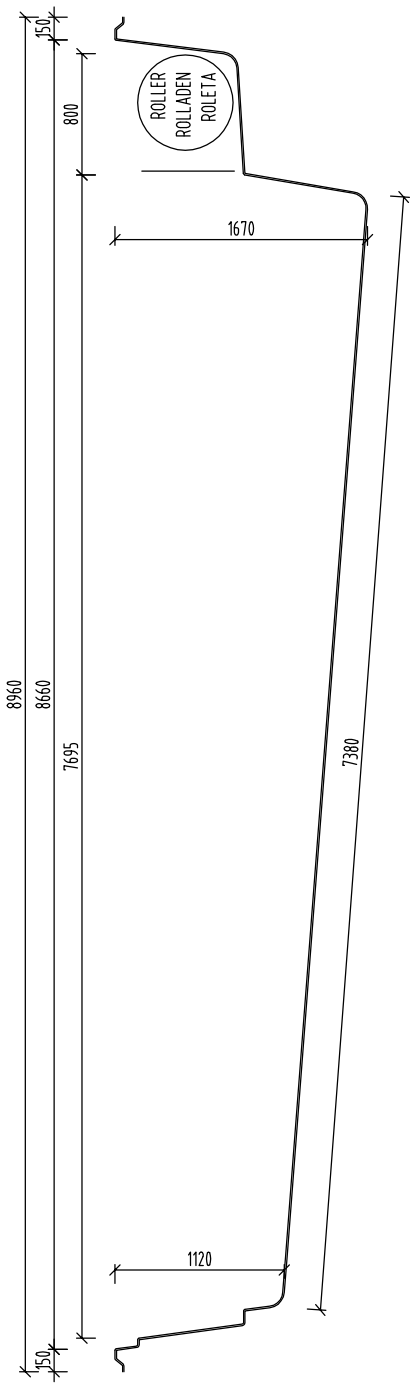

REZ 1 - 1 M 1:50

CROSS SECTION
QUERSCHNITT

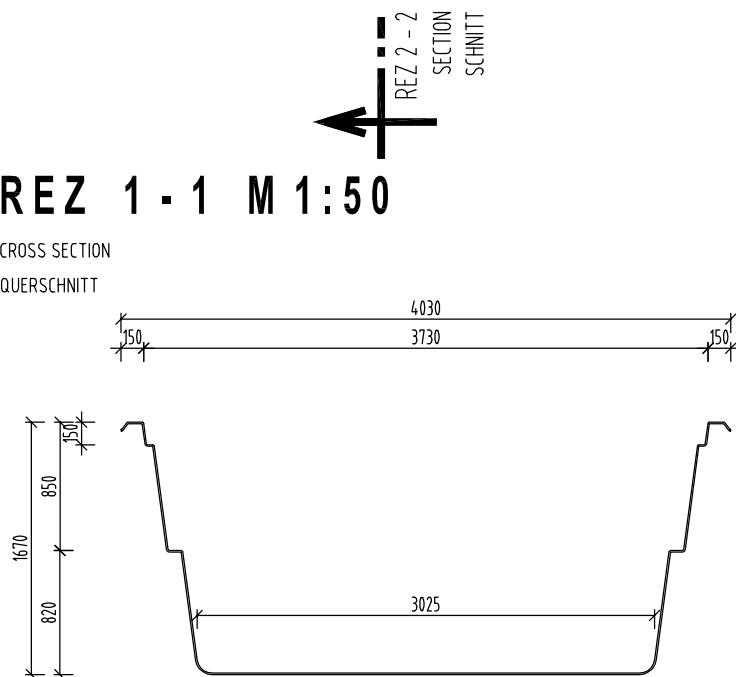

POZNÁMKA / NOTE / ANMERKUNG :

HRÚBKA STENY BAZÉNA JE CCA. 10 MM
TOLERANCIA PRESNOSTI 7 - 10 MM

THICKNESS OF THE SIDEWALL OF SWIMMING POOL IS APX. 10 MM.
MEASURED WITH TOLERANCE RATE 7 - 10 MM

DIE SCHWIMMBADWAND DÜCKE IS CA. 10 MM.
DUCKENTOLERANZ IST 7 - 10 MM.

NÁZOV VÝKRESU:
DRAWING NAME:
ZEICHNUNG NAME:

XL TRAINER 90
GEOMETRIA BAZÉNA
GEOMETRY OF SWIMMING POOL
SCHWIMMBAD GEOMETRIE

Compass [®]
Ceramic Pools Europe

www.compasspools.eu

KRESLIL: DRAWER / ZEICHNER:-	ING. PETER KALETA	DÁTUM: DATUM / DATUM:-	05/2012
MIERKA: SCALE/MASSTABE:	1:50	FORMÁT DRAWING FORMAT / ZEICHNUNG FORMAT:-	A3
VERZIA: VERSION:-	4	ČÍSLO DRAWING NUMBER: ZEICHNUNG NUMBER:-	1