
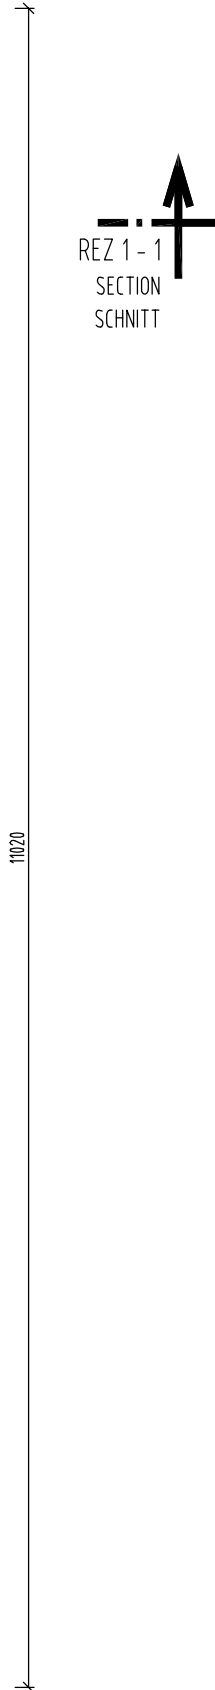
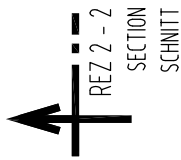
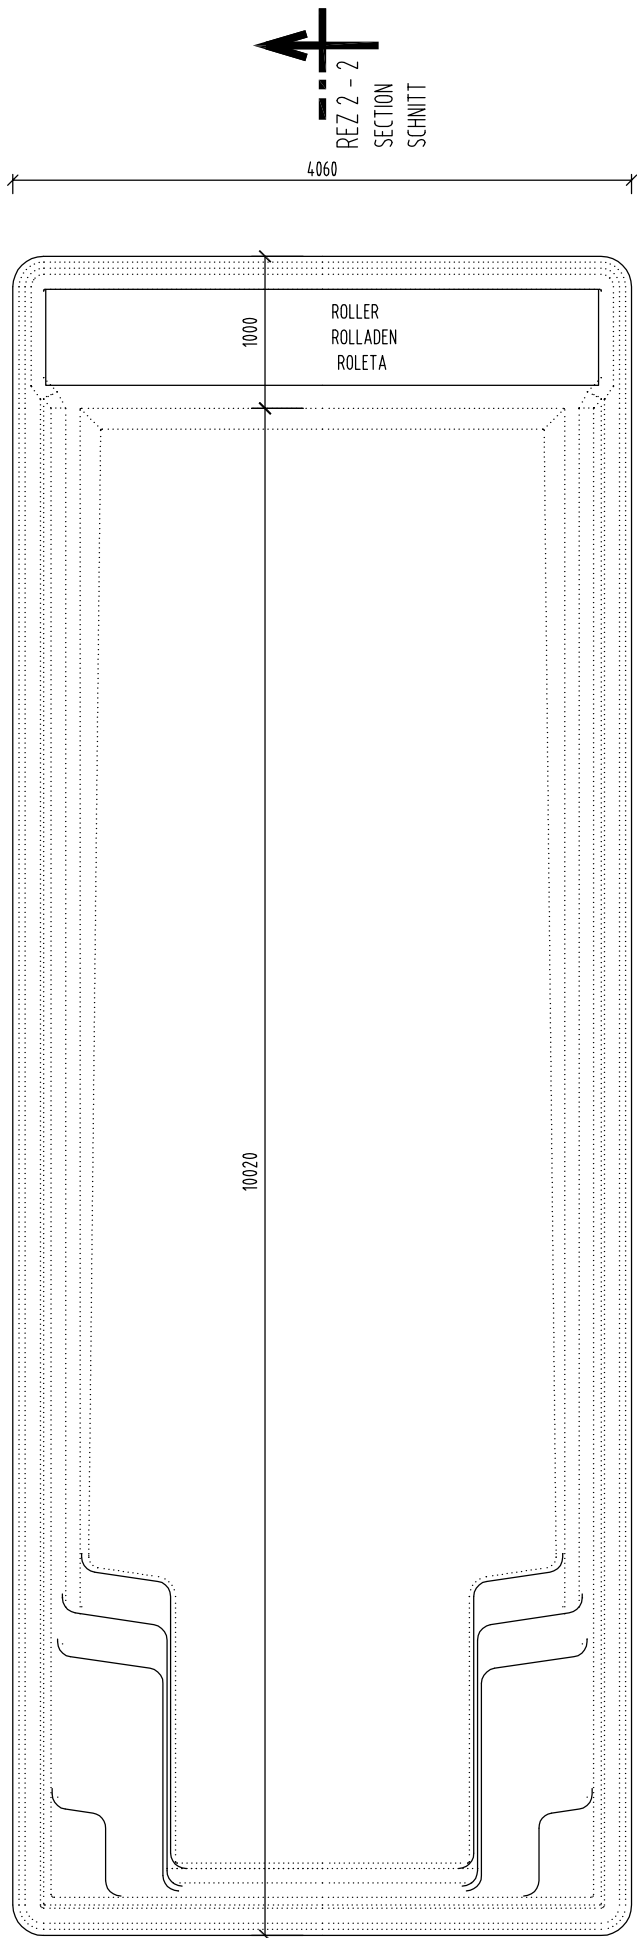



**POHLAD ZHORA M 1:50**

TOP ELEVATION  
OBERANSICHT

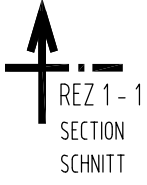


**REZ 2 - 2 M 1:50**

LONGITUDINAL SECTION  
QUERSCHNITT

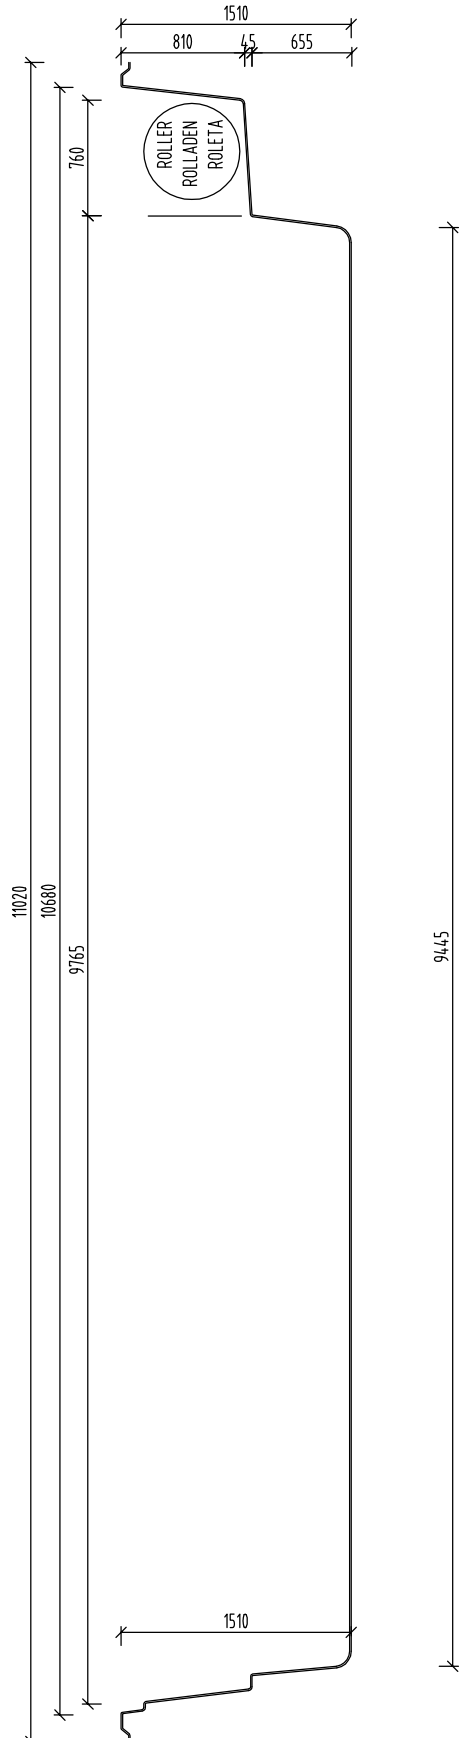

**REZ 1 - 1 M 1:50**

CROSS SECTION  
QUERSCHNITT

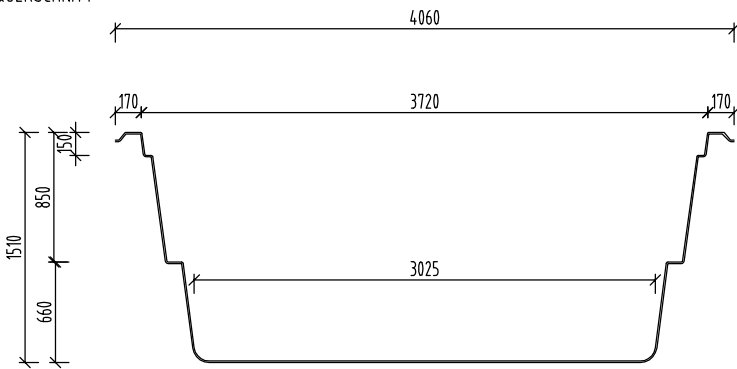

POZNÁMKA / NOTE / ANMERKUNG :

HRÚBKA STENY BAZÉNA JE CCA. 10 MM  
TOLERANCIA PRESNOSTI 7 - 10 MM

THICKNESS OF THE SIDEWALL OF SWIMMING POOL IS APX. 10 MM.  
MEASURED WITH TOLERANCE RATE 7 - 10 MM

DIE SCHWIMMBADWAND DÜCKE IS CA. 10 MM.  
DUCKENTOLERANZ IST 7 - 10 MM.

NÁZOV VÝKRESU:  
DRAWING NAME:  
ZEICHNUNG NAME:

**XL TRAINER 110FB  
GEOMETRIA BAZÉNA**

**GEOMETRY OF SWIMMING POOL  
SCHWIMMBAD GEOMETRIE**

**Compass**   
Ceramic Pools Europe

[www.compasspools.eu](http://www.compasspools.eu)

KRESLIL: DRAWER / ZEICHNER:	ING. PETER KALETÁ	DÁTUM: DATUM / DATUM:	05/2012
MIERKA: SCALE/MASSTABE:	1:50	FORMÁT DRAWING FORMAT / ZEICHNUNG FORMAT:	A3
VERZIA: VERSION: VERSION:	1	ČÍSLO DRAWING NUMBER: ZEICHNUNG NUMBER:	<b>1</b>