


POHLAD ZHORA M 1:50

TOP ELEVATION
OBERANSICHT

REZ 1 - 1
SECTION
SCHNITT

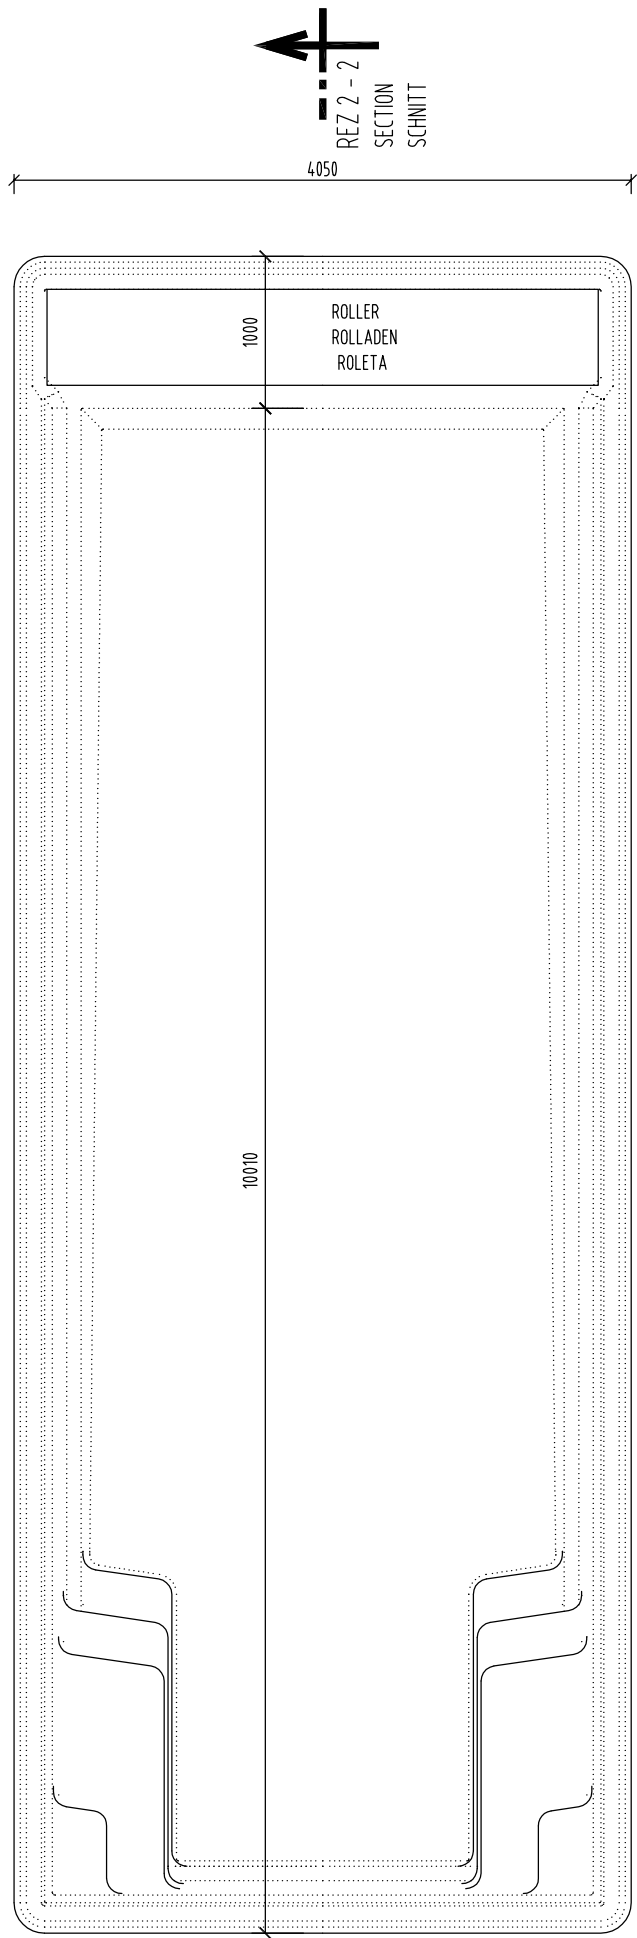


REZ 2 - 2
SECTION
SCHNITT

REZ 1 - 1
SECTION
SCHNITT




REZ 2 - 2 M 1:50

LONGITUDINAL SECTION
QUERSCHNITT

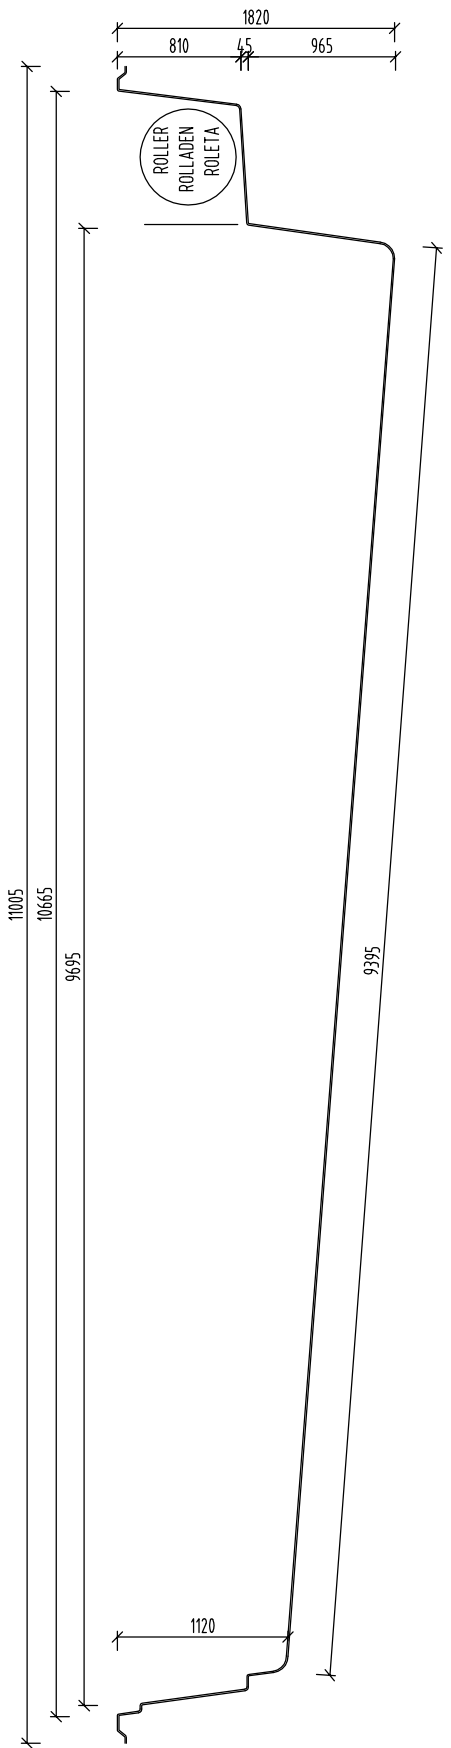

REZ 1 - 1 M 1:50

CROSS SECTION
QUERSCHNITT

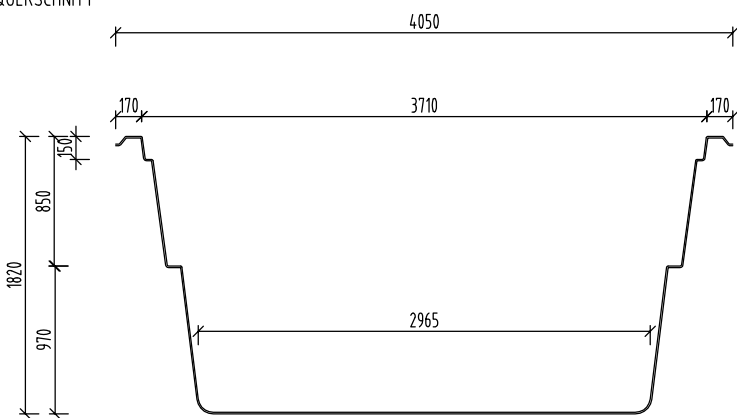

POZNÁMKA / NOTE / ANMERKUNG :

HRÚBKA STENY BAZÉNA JE CCA. 10 MM
TOLERANCIA PRESNOSTI 7 - 10 MM

THICKNESS OF THE SIDEWALL OF SWIMMING POOL IS APX. 10 MM.
MEASURED WITH TOLERANCE RATE 7 - 10 MM

DIE SCHWIMMBADWAND DÜCKE IS CA. 10 MM.
DUCKENTOLERANZ IST 7 - 10 MM.

NÁZOV VÝKRESU:
DRAWING NAME:
ZEICHNUNG NAME:

XL TRAINER 110
GEOMETRIA BAZÉNA
GEOMETRY OF SWIMMING POOL
SCHWIMMBAD GEOMETRIE

Compass 
Ceramic Pools Europe

www.compasspools.eu

| | | | |
|---------------------------------|-------------------|---|----------|
| KRESLIL: DRAWER / ZEICHNER: | ING. PETER KALETÁ | DÁTUM: DATUM / DATUM: | 05/2012 |
| MIERKA: SCALE/MASSTABE: | 1:50 | FORMÁT DRAWING FORMAT / ZEICHNUNG FORMAT: | A3 |
| VERZIA: VERSION: VERSION: | 4 | ČÍSLO DRAWING NUMBER: ZEICHNUNG NUMBER: | 1 |