
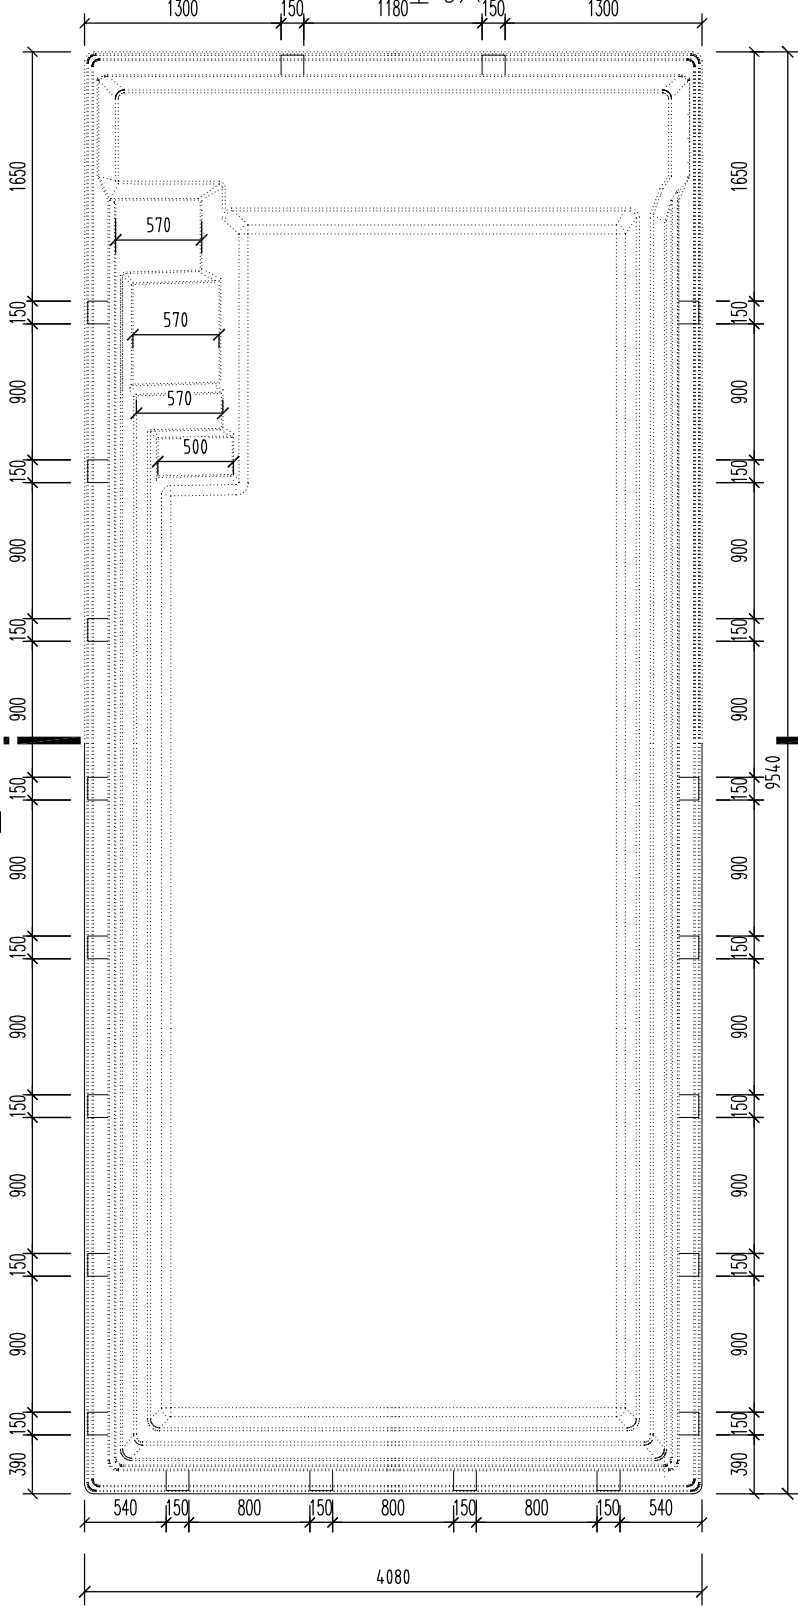



POHLAD ZHORA M 1:50

TOP ELEVATION
OBERANSICHT

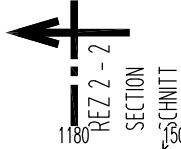

REZ 1 - 1 M 1:50

CROSS SECTION
QUERSCHNITT

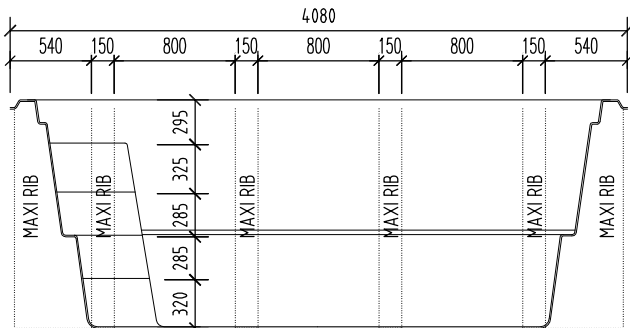


POZNÁMKA / NOTE / ANMERKUNG :

HRÚBKA STENY BAZÉNA JE CCA. 10MM
TOLERANCIA PRESNOSTI TELESÁ BAZÉNA ±10 MM.
TOLARENCA PRESNOSTI POLOHY MAXIRIBS ±30 MM.

THICKNESS OF THE SIDEWALL OF SWIMMING POOL IS APX. 10MM.
POOL DIMENSIONS ARE IN TOLERANCE RATE +10MM.
POSITIONS OF MAXIRIBS IN POOL ARE IN TOLERANCE RATE ±30 MM.

DIE SCHWIMMBADWAND DICKE IS CA. 10 MM.
SCHWIMMBAD ADESSUNGEN SIND IN TOLERANZ +10MM.
POSITIONEN MAXIRIBS IM POOL SIND IM TOLERANZ ±30 MM.

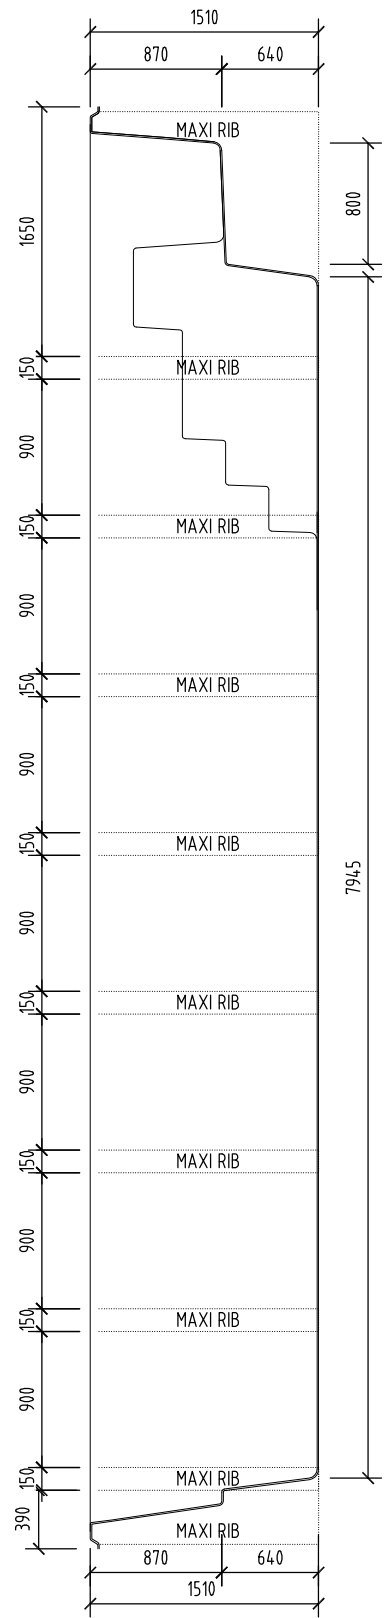


REZ 2 - 2 M 1:50

LONGITUDINAL SECTION
QUERSCHNITT

DETAIL STENY S MAXIRIBS M 1:25

WALL DETAIL WITH MAXIRIBS WAHL DETAIL MIT MAXIRIBS

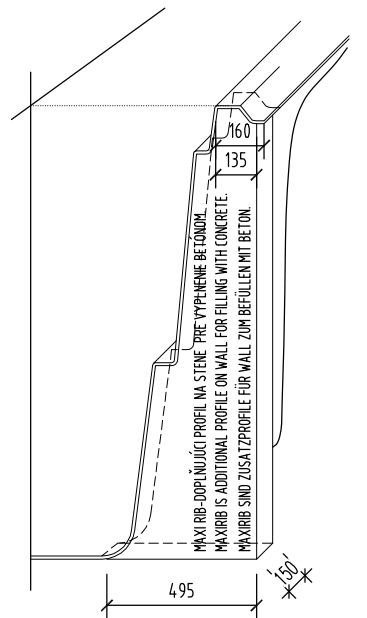

NÁZOV VÝKRESU:
DRAWING NAME:
ZEICHNUNG NAME:

XL-LOUNGER 95
MAXI RIBS
GEOMETRIA BAZÉNA
GEOMETRY OF SWIMMING POOL
SCHWIMMBAD GEOMETRIE

COMPASS
enjoy the moment

www.compasspools.eu

KRESLIL: DRAWN BY / ZEICHNER:	ING. PETER KALETA	DÁTUM: DATUM / DATUM:	09/2020
MIERKA: SCALE/MASSTABE:	1:50	FORMÁT DRAWING FORMAT / ZEICHNUNG FORMAT:	A3
VERZIA: VERSION: VERSION:	1	ČÍSLO DRAWING NUMBER: ZEICHNUNG NUMBER:	1